


NORTH WEST ELEVATION



NORTH EAST ELEVATION (PRINCIPLE VIEW TO SHEFFIELD ROAD)

KEY -





- 1 DOCTORS DAY SURGERY
- 2 COMMUNITY HALL SPACE
- 3 SPORTS CHANGING FACILITIES

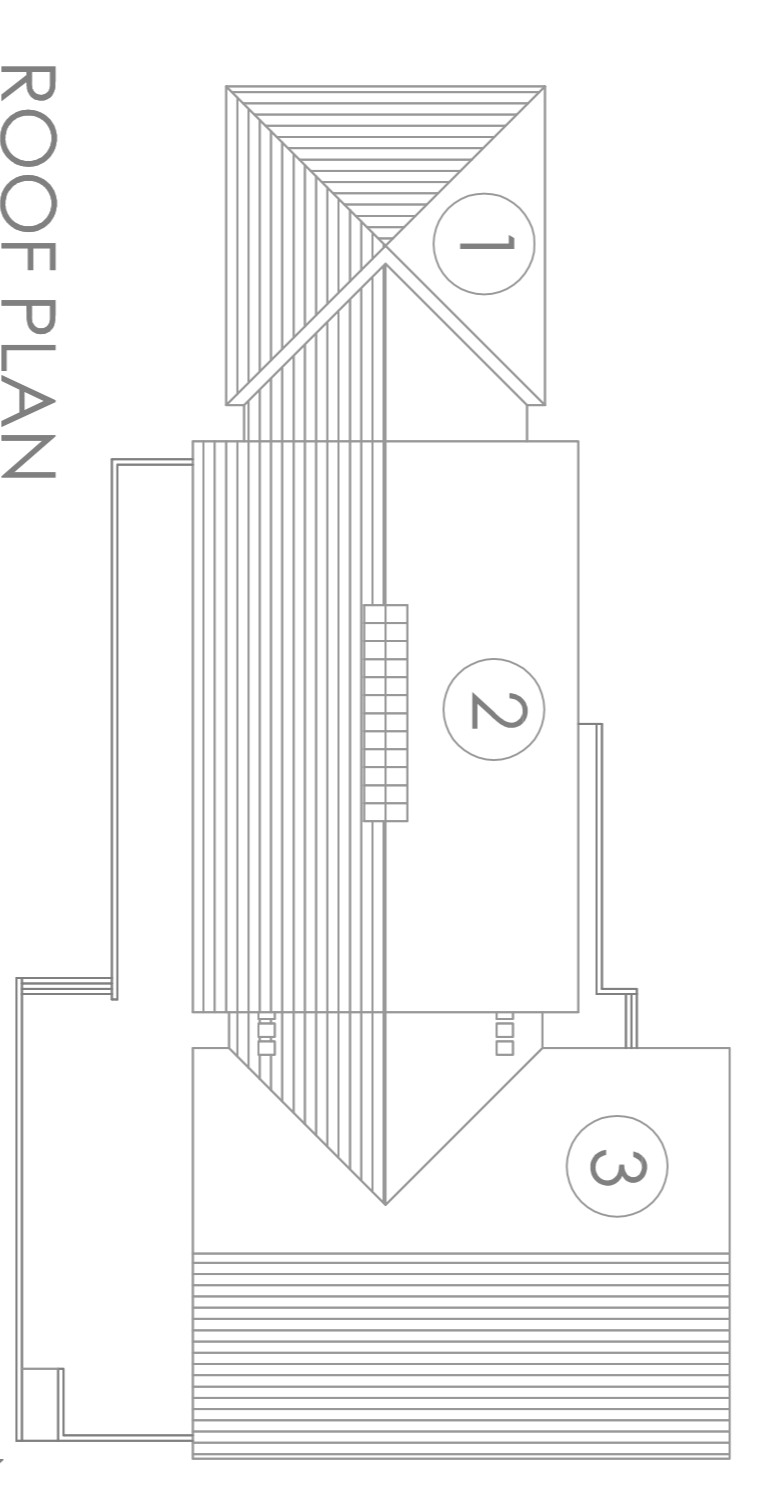

ROOF PLAN

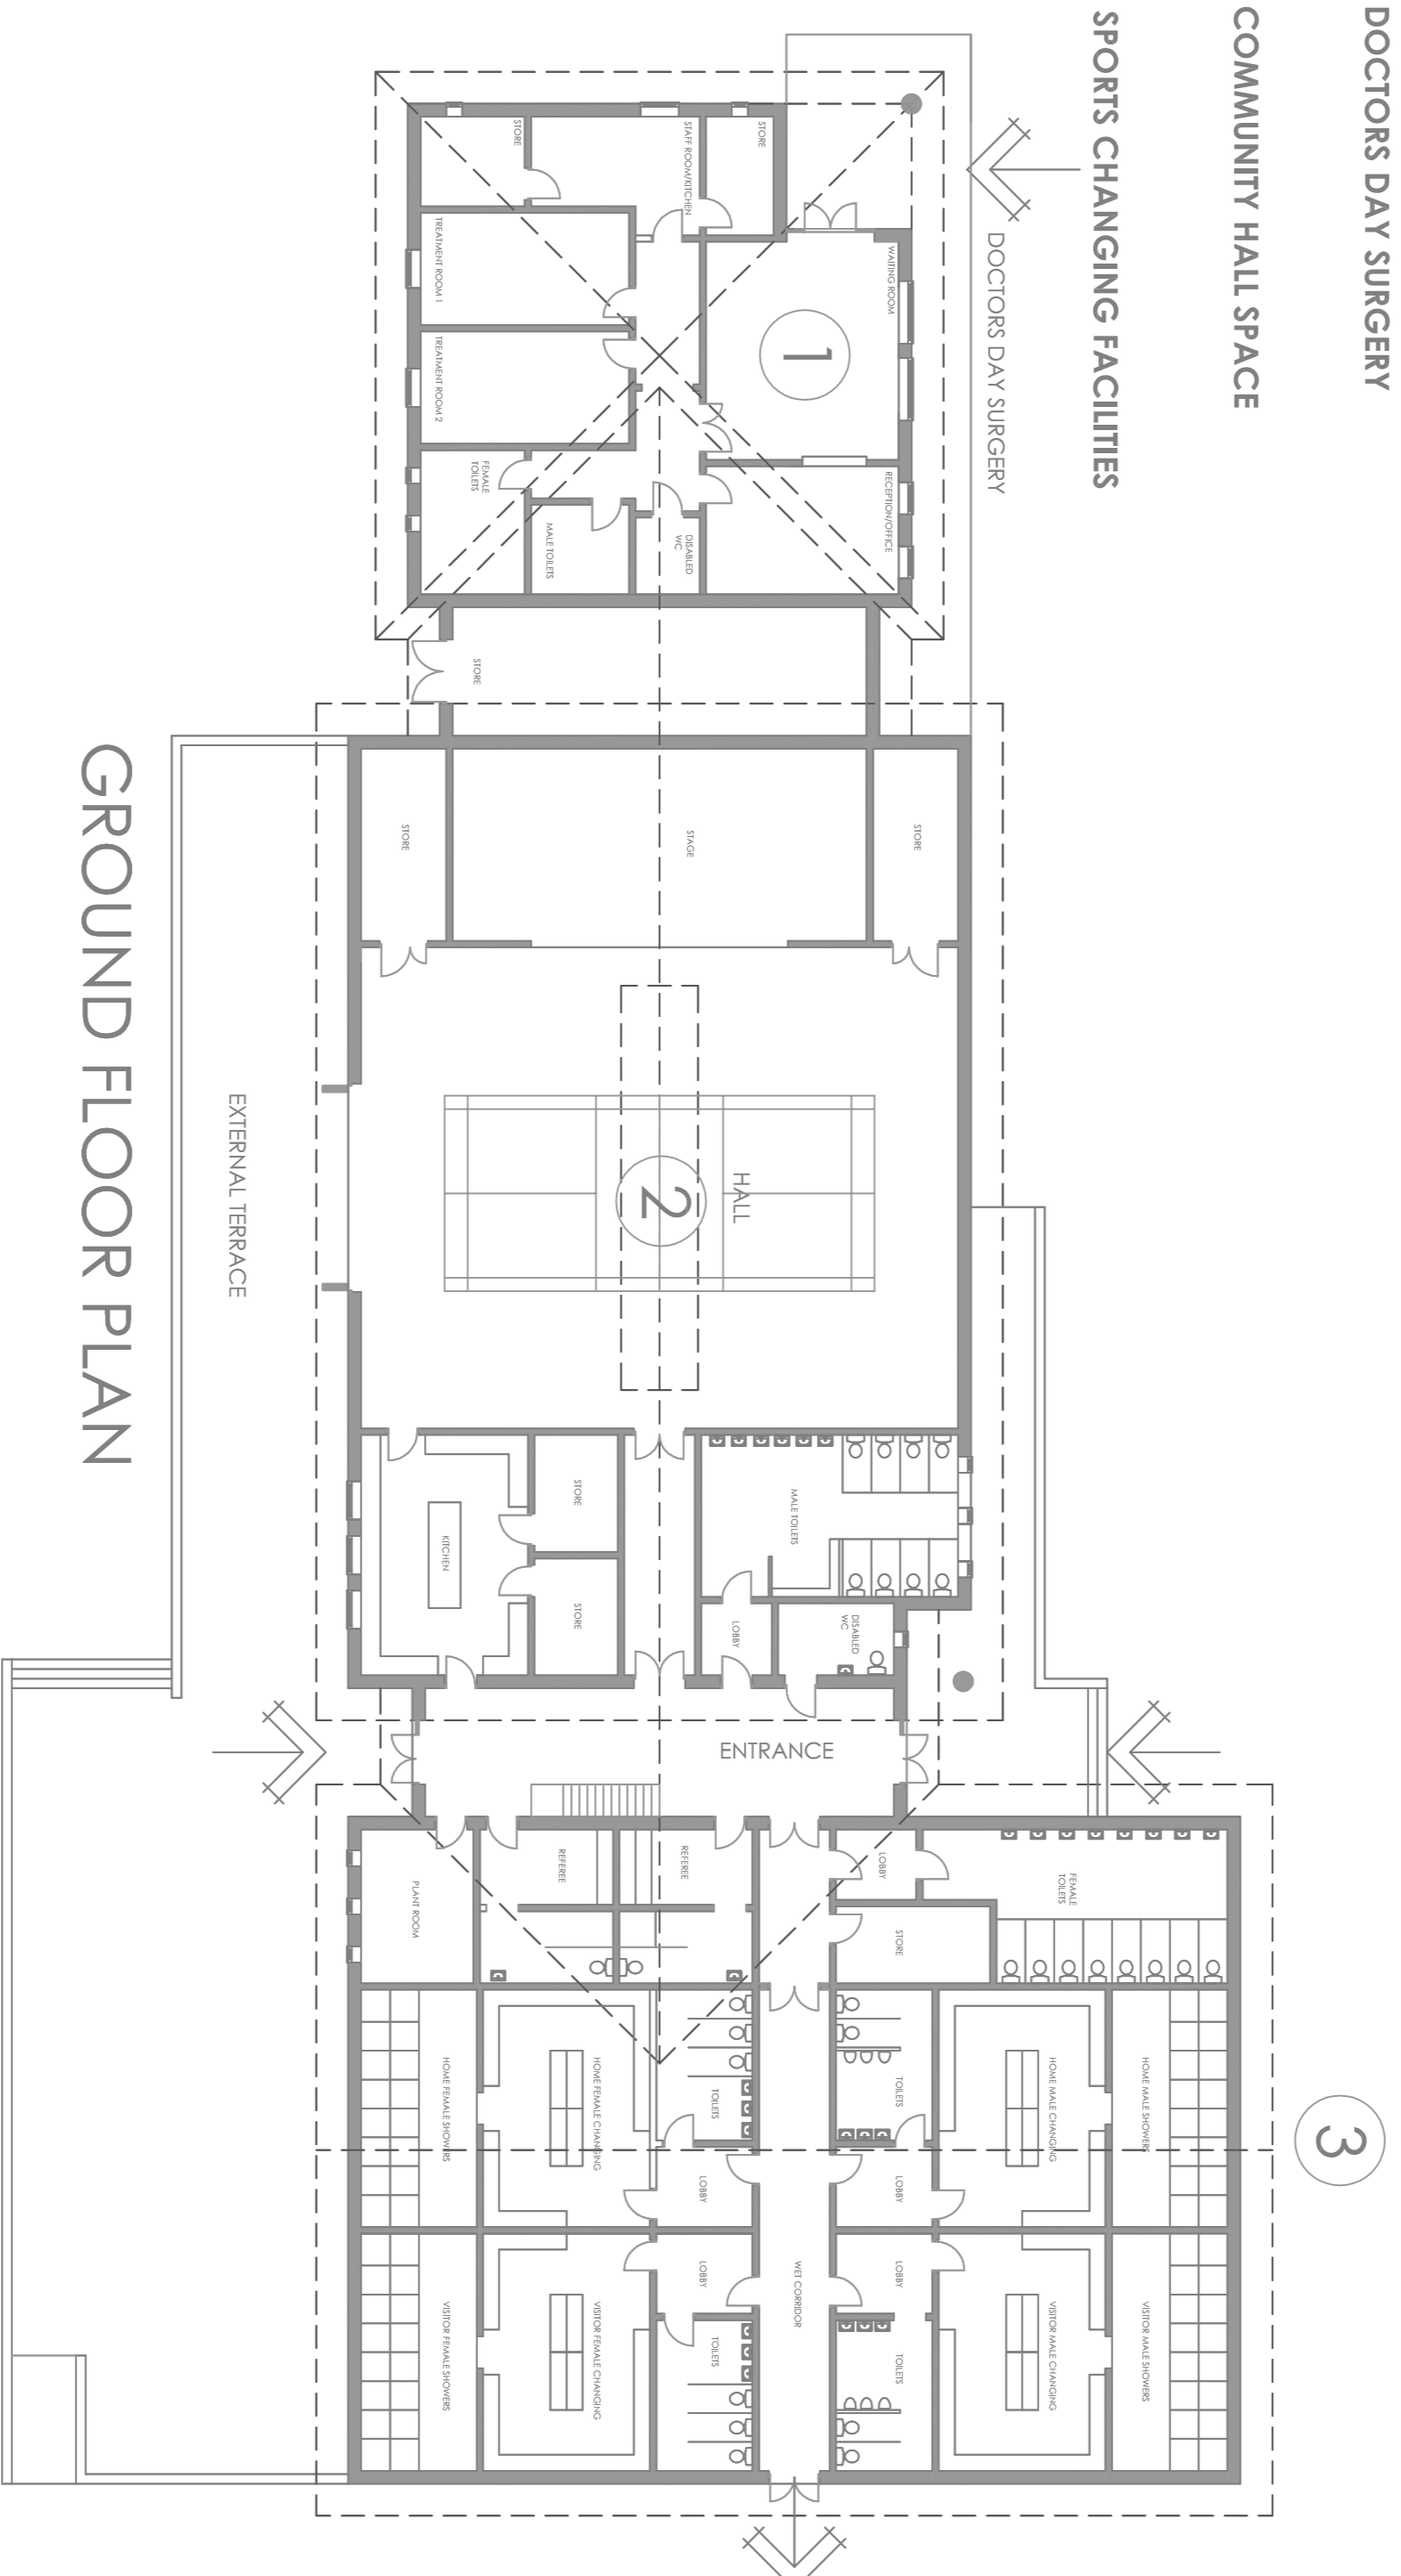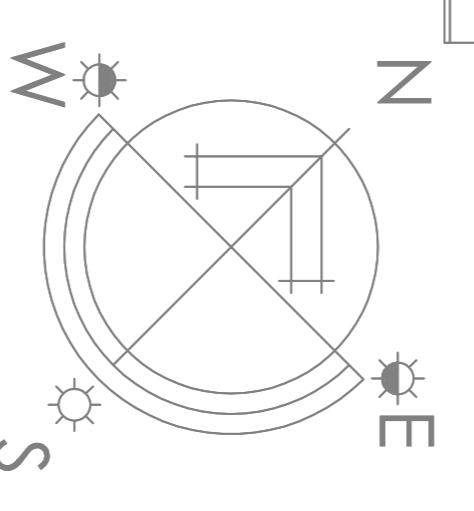

GROUND FLOOR PLAN

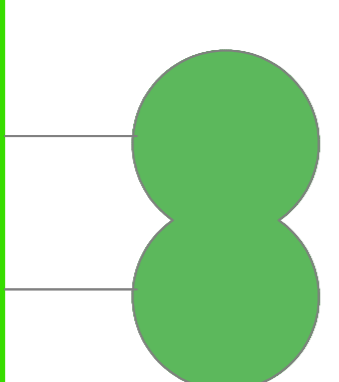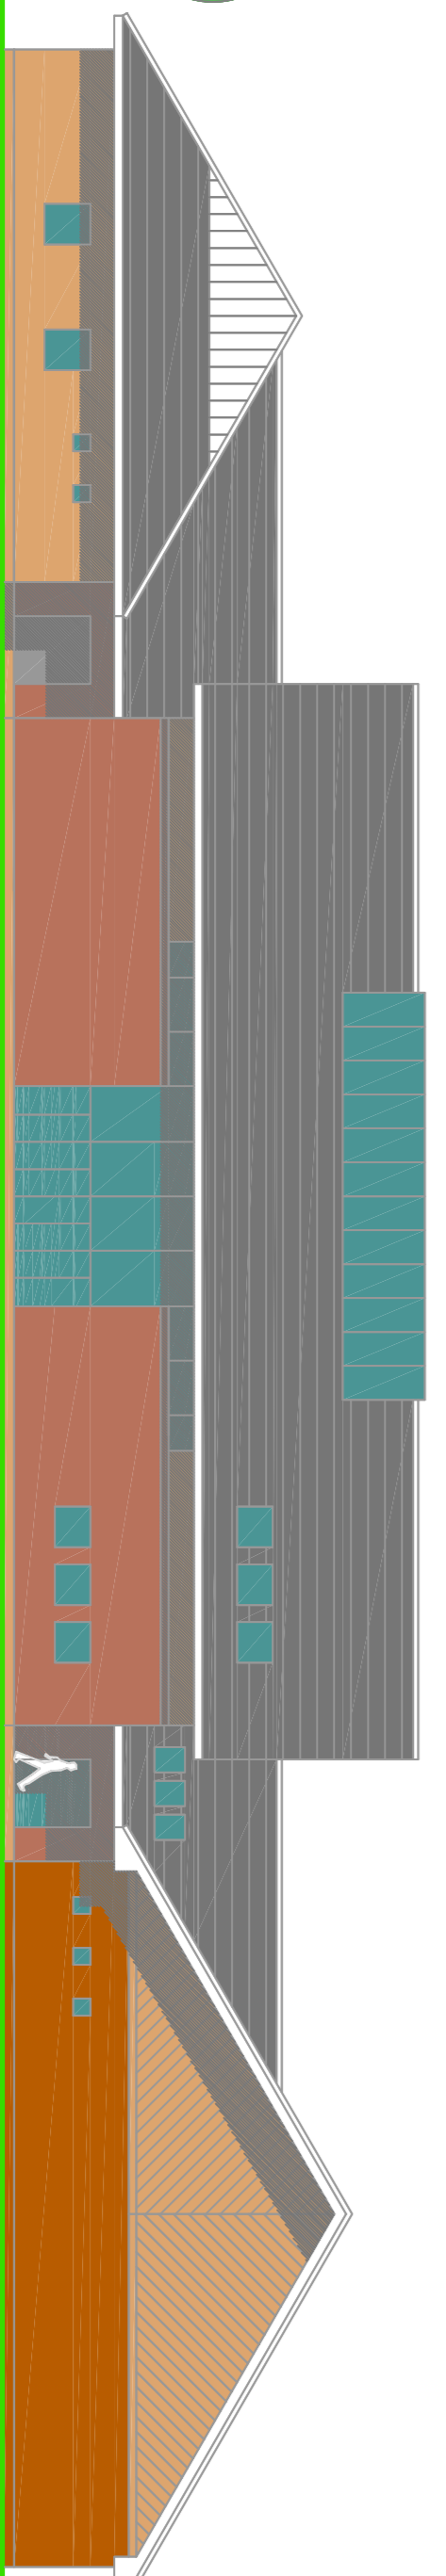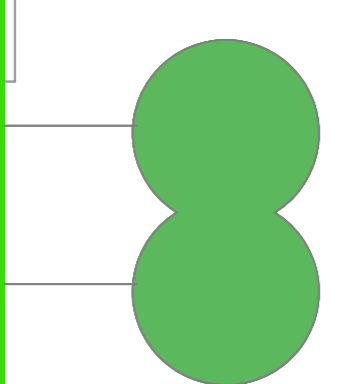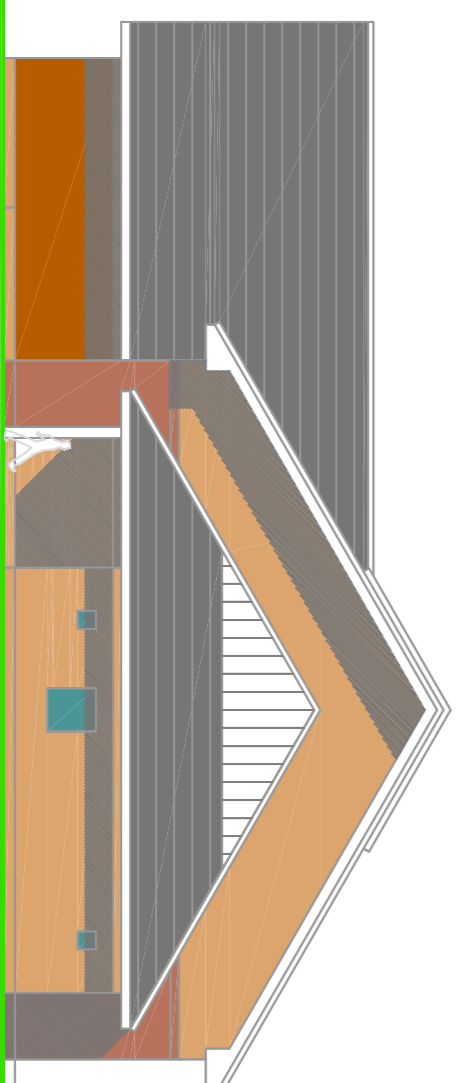

SOUTH EAST ELEVATION

SOUTH WEST ELEVATION (PRINCIPLE VIEW TO PLAYING FIELDS)